

A

B

C


D

E

F

MATERIAL LEGEND						
ITEM	MATERIAL	MANUFACTURER	MATERIAL MODEL NO.	COLOR	CONTACT INFO	REMARKS
BASE						
EX	EXISTING					
RB-1	RUBBER BASE	ROPPE	PINNACLE 4" COVE WALL BASE	CHARCOAL GRAY	SCOTT GREINER, 513.316.9800	2
CABINETS						
PL-1	PLASTIC LAMINATE	WILSONART	8208K-16	FAWN CYPRESS	KATIE MASON, 614.971.9636	
PL-2	PLASTIC LAMINATE	WILSONART	4878-38	PEWTER MESH	KATIE MASON, 614.971.9636	COUNTERTOPS
CEILING						
APC-1	ACOUSTIC PANEL CEILING	ARMSTRONG	MODEL #935 24" X 24" SQUARE EDGE, RANDOM TEXTURED	WHITE	JEN McCOY, 513.919.2263	3
EX	EXISTING					
DOORS						
EP-1	DOOR & FRAME PAINT	SHERWIN WILLIAMS		SEE REMARKS	ROGER HALL, 614.841.7723	1, 3
FLOOR						
CPT-1	CARPET TILE	ALADDIN	STYLE: QA175, SURFACE STITCH	SEAL	SCOTT PRATO, SCOTT_PRATO@MOHAWKIND.COM	
EX	EXISTING					
SPECIALTY						
TB-1	ACOUSTICAL PANEL MATERIAL	KOROSEAL	SEE SPECIFICATIONS	AS SELECTED FROM MANUFACTURER'S FULL RANGE OF STANDARD COLORS OF FABRICS		
WALL						
EX	EXISTING					
P-1	PAINT	SHERWIN WILLIAMS	SW 7661	REFLECTION	ROGER HALL, 614.841.7723	
ALL FINISHES ARE TO HAVE A MINIMUM CLASS B FIRE PERFORMANCE AND SMOKE DEVELOPMENT CLASSIFICATION						

MATERIAL LEGEND REMARKS	
No.	REMARK
1	COLOR MATCH ROPPE CHARCOAL GRAY RUBBER BASE.
2	INSTALL RUBBER BASE ON TOP OF NEW AND EXISTING CASEWORK
3	GRID SHALL BE PRELUDE 15/16" GRID SYSTEM

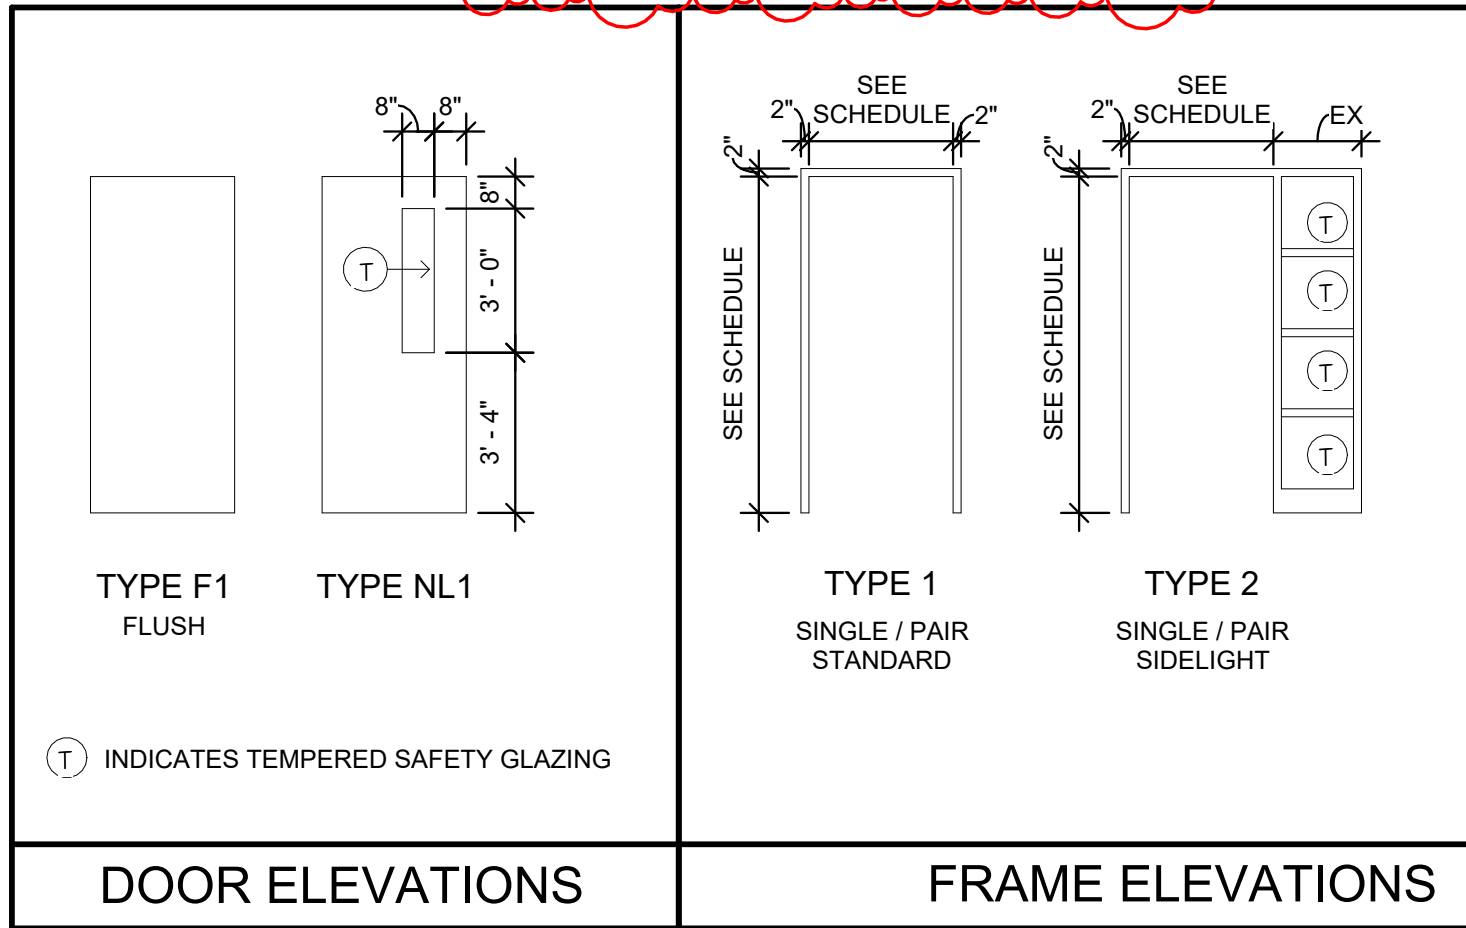

DOOR AND FRAME SCHEDULE																
DOOR No.	ROOM NAME	HDW. SET	DOOR				TYPE	FIN.	MAT.	TYPE	FIN.	FRAME			FIRE RTG.	REMARKS
			W	H	T	MAT.						HEAD	JAMB	SILL		
130A	FAMILY 1	1	3' - 0"	7' - 0"	1 3/4"	WD	NL1	STAIN	HM	1	EP-1	E4/A0.4	E5/A0.4	E6/A0.4		
130B	FAMILY 2	1	3' - 0"	7' - 0"	1 3/4"	WD	NL1	STAIN	HM	1	EP-1	E4/A0.4	E5/A0.4	E6/A0.4		
130C	FAMILY 3	1	3' - 0"	7' - 0"	1 3/4"	WD	NL1	STAIN	HM	1	EP-1	E4/A0.4	E5/A0.4	E6/A0.4		
130D	FAMILY 4	1	3' - 0"	7' - 0"	1 3/4"	WD	NL1	STAIN	HM	1	EP-1	E4/A0.4	E5/A0.4	E6/A0.4		
130E	FAMILY 5	1	3' - 0"	7' - 0"	1 3/4"	WD	NL1	STAIN	HM	1	EP-1	E4/A0.4	E5/A0.4	E6/A0.4		
130F	FAMILY 6	1	3' - 0"	7' - 0"	1 3/4"	WD	NL1	STAIN	HM	1	EP-1	E4/A0.4	E5/A0.4	E6/A0.4		
130G	FAMILY 7	1	3' - 0"	7' - 0"	1 3/4"	WD	NL1	STAIN	HM	1	EP-1	E4/A0.4	E5/A0.4	E6/A0.4		
130H	FAMILY 8	1	3' - 0"	7' - 0"	1 3/4"	WD	NL1	STAIN	HM	1	EP-1	E4/A0.4	E5/A0.4	E6/A0.4		
130I	FAMILY 9	1	3' - 0"	7' - 0"	1 3/4"	WD	NL1	STAIN	HM	1	EP-1	E4/A0.4	E5/A0.4	E6/A0.4		
160	CORRIDOR	3	3' - 0"	7' - 0"	1 3/4"	EX	EX	EX	EX	2	EP-1	E4/A0.4	E5/A0.4	E6/A0.4		1, 2
161	OMJ OFFICE 1	1	3' - 0"	7' - 0"	1 3/4"	WD	NL1	STAIN	HM	1	EP-1	E4/A0.4	E5/A0.4	E6/A0.4		
162	SERVER	3	3' - 0"	7' - 0"	1 3/4"	EX	EX	EX	EX	1	EP-1	-	-	-		1, 2
171B	AGENCY CONFERENCE ROOM	2	3' - 0"	7' - 0"	1 3/4"	WD	NL1	STAIN	HM	1	EP-1	E4/A0.4	E5/A0.4	E6/A0.4		
173	OMJ TRAINING	2	3' - 0"	7' - 0"	1 3/4"	WD	NL1	STAIN	HM	1	EP-1	E4/A0.4	E5/A0.4	E6/A0.4		
177	LOBBY	4	3' - 0"	7' - 0"	1 3/4"	WD	NL1	STAIN	HM	1	EP-1	E4/A0.4	E5/A0.4	E6/A0.4		
178A	VR SPACE	3	3' - 0"	7' - 0"	1 3/4"	EX	EX	EX	EX	1	EP-1	-	-	-		1, 2, 3
178B	VR SPACE	2	3' - 0"	7' - 0"	1 3/4"	WD	NL1	STAIN	HM	1	EP-1	E4/A0.4	E5/A0.4	E6/A0.4		
DOOR REMARKS																
REMARK																
1	EXISTING DOOR AND FRAME TO REMAIN. PAINT DOOR FRAME ON AREA OF WORK SIDE															
2	SEE HARDWARE SETS FOR WORK															
3	ACCESS CONTROL TO BE ON ACCESSED FROM INSIDE OF ROOM.															


INTERIOR WALL TYPES SCHEDULE

TYPE	BASE WALL WIDTH	FIRE RATING TESTING AGENCY, ASSEMBLY NO.	DETAILS & NOTES
A1	3 5/8"		
A2	3 5/8"		


GENERAL NOTES

- A. STEEL STUD PARTITIONS SHALL BE BRACED TO STRUCTURE ABOVE.
B. ALL NEW PARTITIONS ARE TYPE A1 U.N.O.
C. REFER TO THIS SHEET FOR TYPICAL PARTITION DETAILS.


F3 TYP. WALL CAP DETAIL
3" = 1'-0"

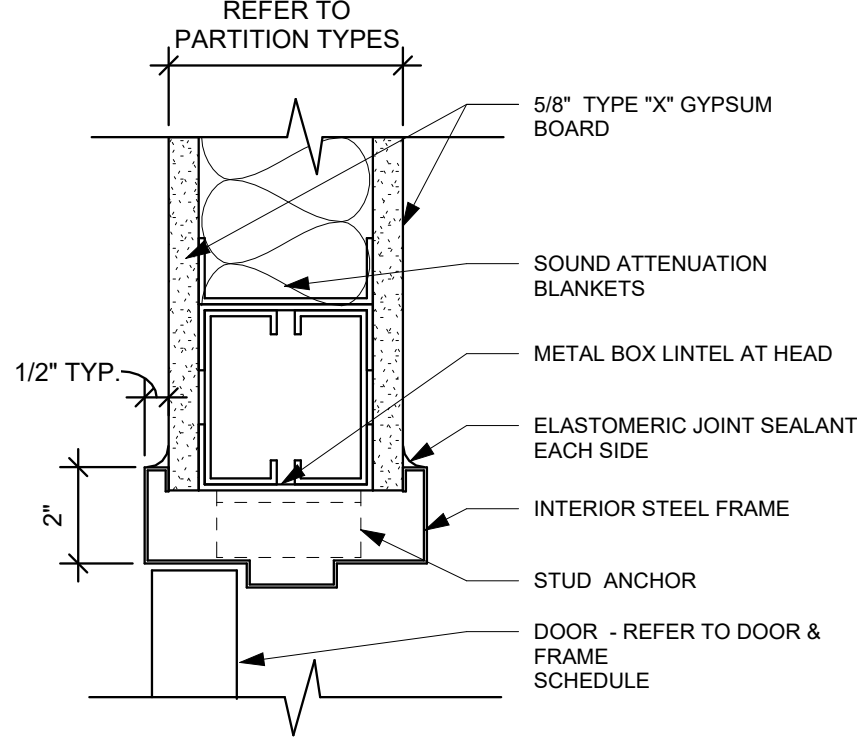


E4 HEAD DETAIL
3" = 1'-0"

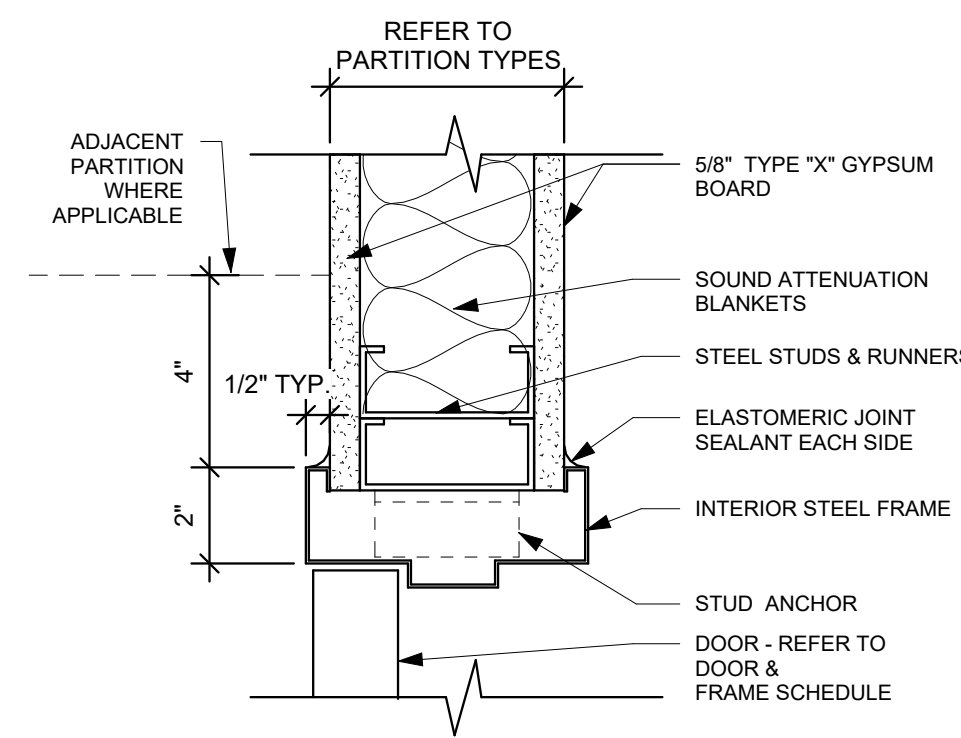


E5 JAMB DETAIL
3" = 1'-0"

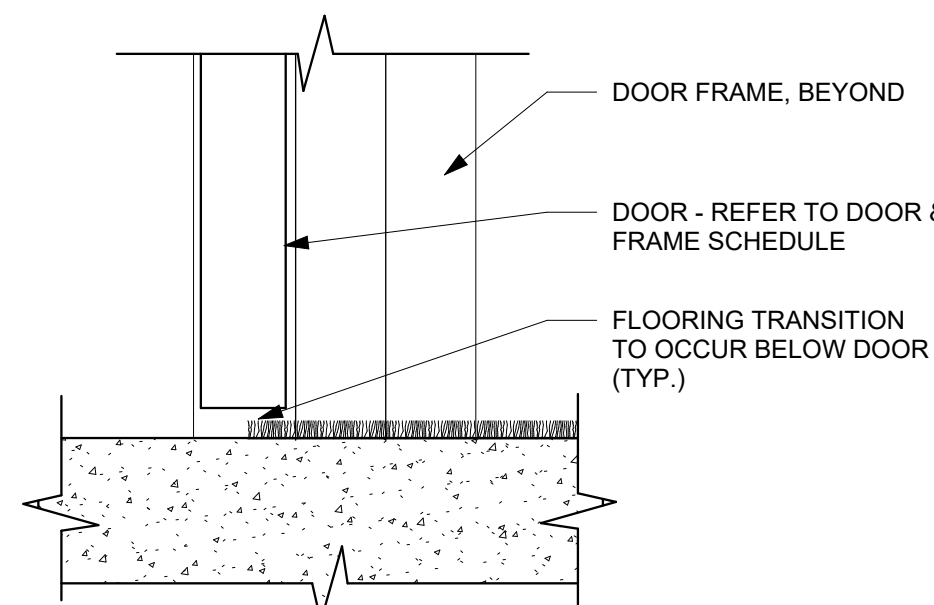


E6 SILL DETAIL
3" = 1'-0"

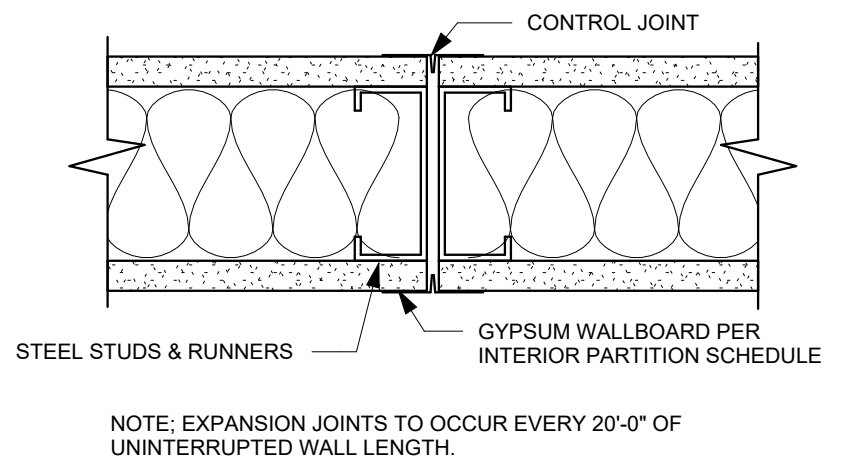

F4 TYP. GWB EXPANSION DETAIL
3" = 1'-0"

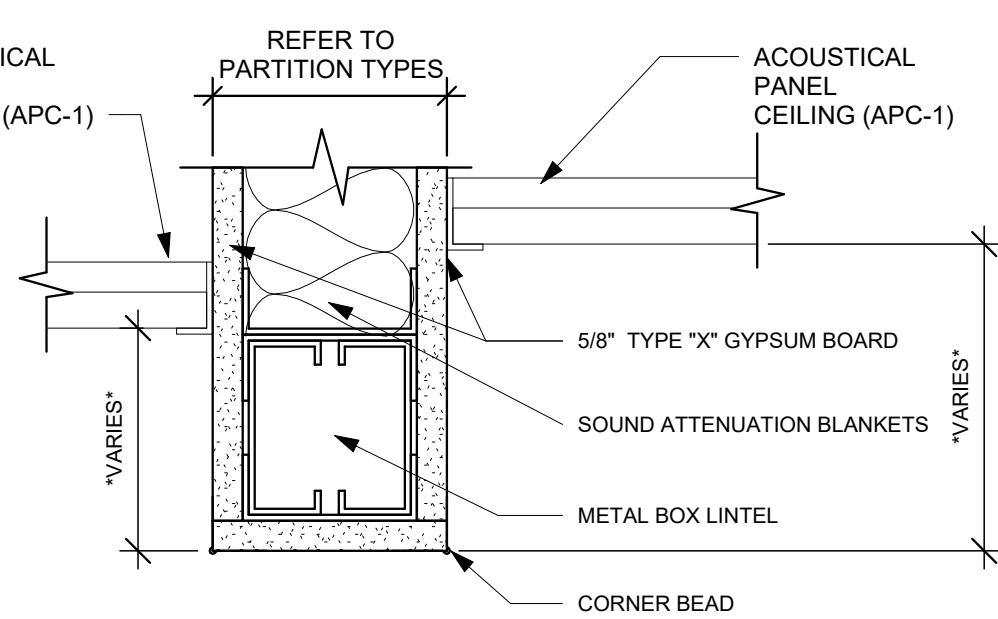

F5 TYP. BULKHEAD DETAIL
3" = 1'-0"

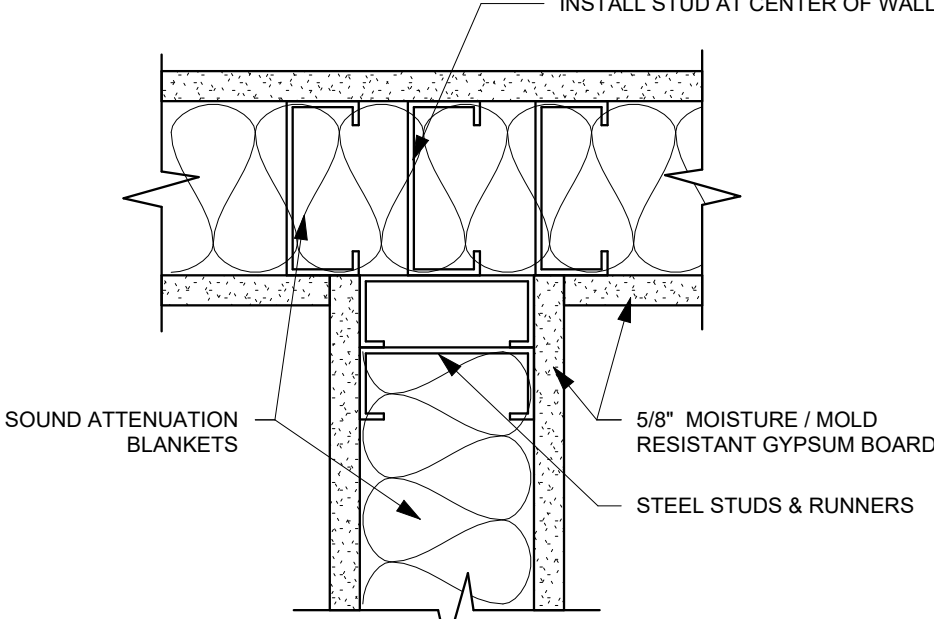

F6 TYP. GWB WALL INTERSECTION
3" = 1'-0"

ROOM FINISH SCHEDULE

ROOM No.	ROOM NAME	FLOOR	BASE	WALLS				CEILING MAT.	REMARKS
				N	S	E	W		
101	LOBBY	CPT-1	RB-1	P-1	P-1	P-1	P-1	APC-1	
130	CORRIDOR	CPT-1	RB-1	P-1	P-1	P-1	P-1	APC-1	
130A	FAMILY 1	CPT-1	RB-1	P-1	P-1	P-1	P-1	APC-1	
130B	FAMILY 2	CPT-1	RB-1	P-1	P-1	P-1	P-1	APC-1	
130C	FAMILY 3	CPT-1	RB-1	P-1	P-1	P-1	P-1	APC-1	
130D	FAMILY 4	CPT-1	RB-1	P-1	P-1	P-1	P-1	APC-1	
130E	FAMILY 5	CPT-1	RB-1	P-1	P-1	P-1	P-1	APC-1	
130F	FAMILY 6	CPT-1	RB-1	P-1	P-1	P-1	P-1	APC-1	
130G	FAMILY 7	CPT-1	RB-1	P-1	P-1	P-1	P-1	APC-1	
130H	FAMILY 8	CPT-1	RB-1	P-1	P-1	P-1	P-1	APC-1	
130I	FAMILY 9	CPT-1	RB-1	P-1	P-1	P-1	P-1	APC-1	
160	CORRIDOR	CPT-1	RB-1	P-1	P-1	P-1	P-1	APC-1	
161	OMJ OFFICE 1	CPT-1	RB-1	P-1	P-1	P-1	P-1	APC-1	
162	SERVER	EX	EX	P-1	P-1	P-1	P-1	EX	2, 4
163	OMJ OFFICE 2	EX	EX	P-1	P-1	P-1	P-1	APC-1	3
164	OMJ OFFICE 3	EX	EX	P-1	P-1	P-1	P-1	APC-1	3
165	OMJ OFFICE 4	EX	EX	P-1	P-1	P-1	P-1	APC-1	3
170	OPEN OFFICE	CPT-1	RB-1	P-1	P-1	P-1	P-1	APC-1	
171	AGENCY CONFERENCE ROOM	CPT-1	RB-1	P-1	P-1	P-1	P-1	APC-1	
171A	CORRIDOR	EX	RB-1	P-1	P-1	P-1	P-1	EX	1, 3, 4, 5
172	F&M OFFICE 6	EX	EX	EX	EX	EX	EX	EX	3, 4
173	OMJ TRAINING	CPT-1	RB-1	P-1	P-1	P-1	P-1	APC-1	
174	OMJ OFFICE 5	EX	EX	P-1	P-1	P-1	P-1	EX	3, 4
175	INTERVIEW	EX	EX	P-1	P-1	P-1	P-1	EX	3, 4
177	RECEPTION	CPT-1	RB-1	P-1	P-1	P-1	P-1	APC-1	
178	VR SPACE	EX	RB-1	P-1	P-1	P-1	P-1	EX	1, 3, 4, 5
179	OMJ OFFICE 6	EX	EX	P-1	P-1	P-1	P-1	EX	3, 4

ROOM FINISH SCHEDULE REMARKS

No.	REMARK
1	RB-1 ON NEW WALL ONLY. EXISTING TO REMAIN ON OTHER WALLS.
2	EXISTING VINYL FLOORING AND BASE TO REMAIN. PROTECT DURING ABOVE CEILING WORK.
3	EXISTING CARPET AND BASE TO REMAIN. PROTECT DURING ABOVE CEILING WORK.
4	EXISTING ACOUSTIC PANEL CEILING TO REMAIN. REPLACE ANY TILES DAMAGED DURING ABOVE CEILING WORK.
5	EXISTING CARPET TO REMAIN. PATCH INTO NEW CONSTRUCTION WALL.